



Add no. 4 warning lines (Diag. 1004.1)
 to the existing markings, for a total of
 7 centre warning lines.

Add no. 4 warning lines (Diag. 1004.1)
 to the existing markings, for a total of
 7 centre warning lines.

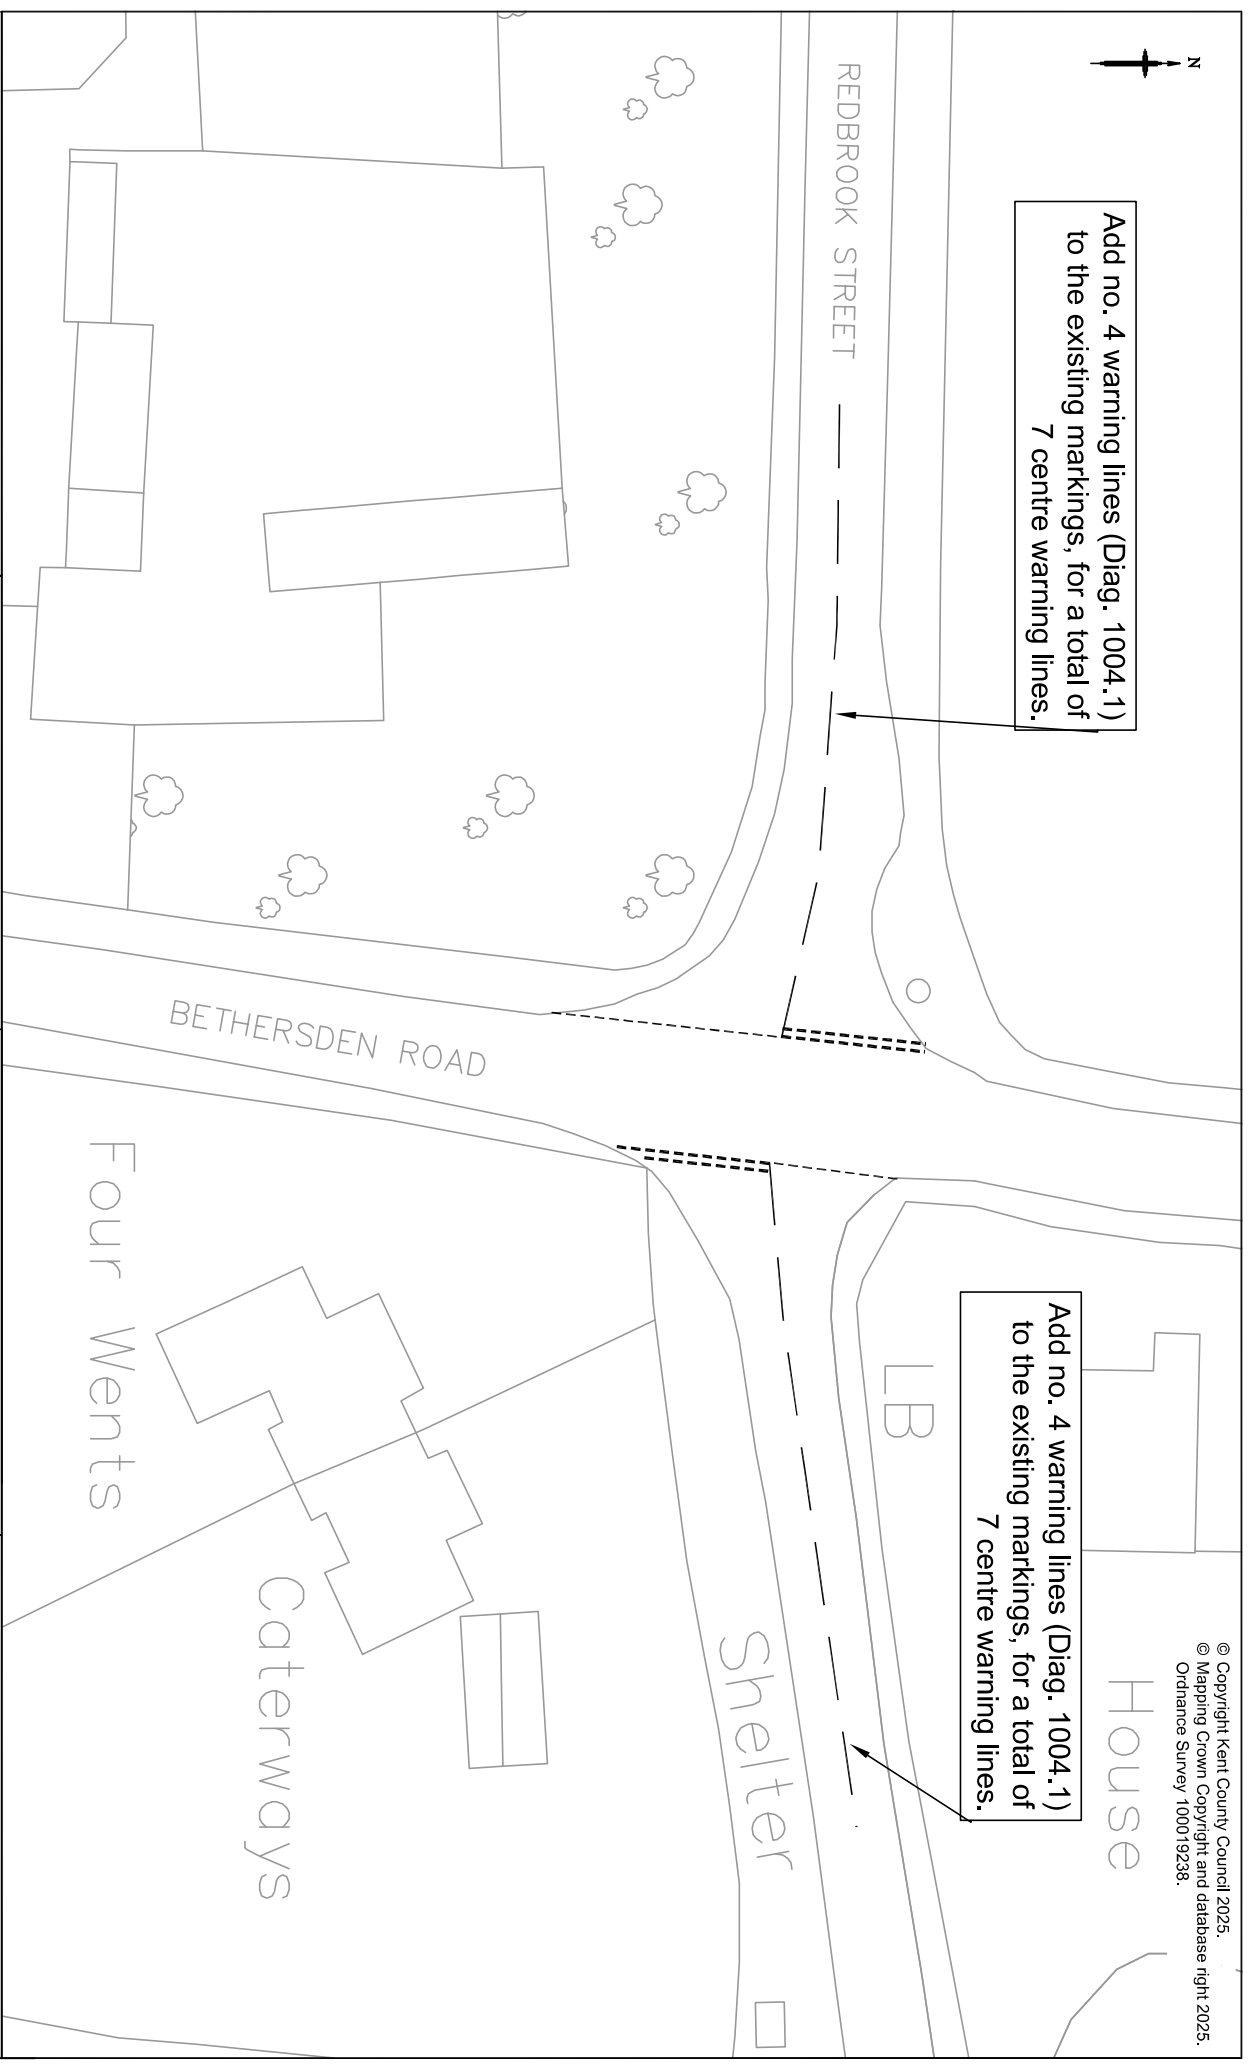

Rev 0 13/03/2025 FIRST ISSUE Purpose of revision: AP LG WB Drawn: Checked: Approved:		Kent County Council Kent County Council kent.gov.uk  Kent County Council Kerner House, Eurogate Business Park, Ashford, TN24 5AF Tel: 03000 418181	
Project REDBROOK STREET, SHADDOXHURST ROAD JUNCTION LINING IMPROVEMENTS		Drawing title ROAD MARKINGS	
Drawing status FOR CONSTRUCTION		This drawing is not to be used in whole or part other than for the intended purpose and project as defined on this drawing. Refer to the contract for full terms and conditions.	
Scale NTS at A3		Do not scale	
Drawing number 24-AS-HIP-1981/1201		Rev 0	